


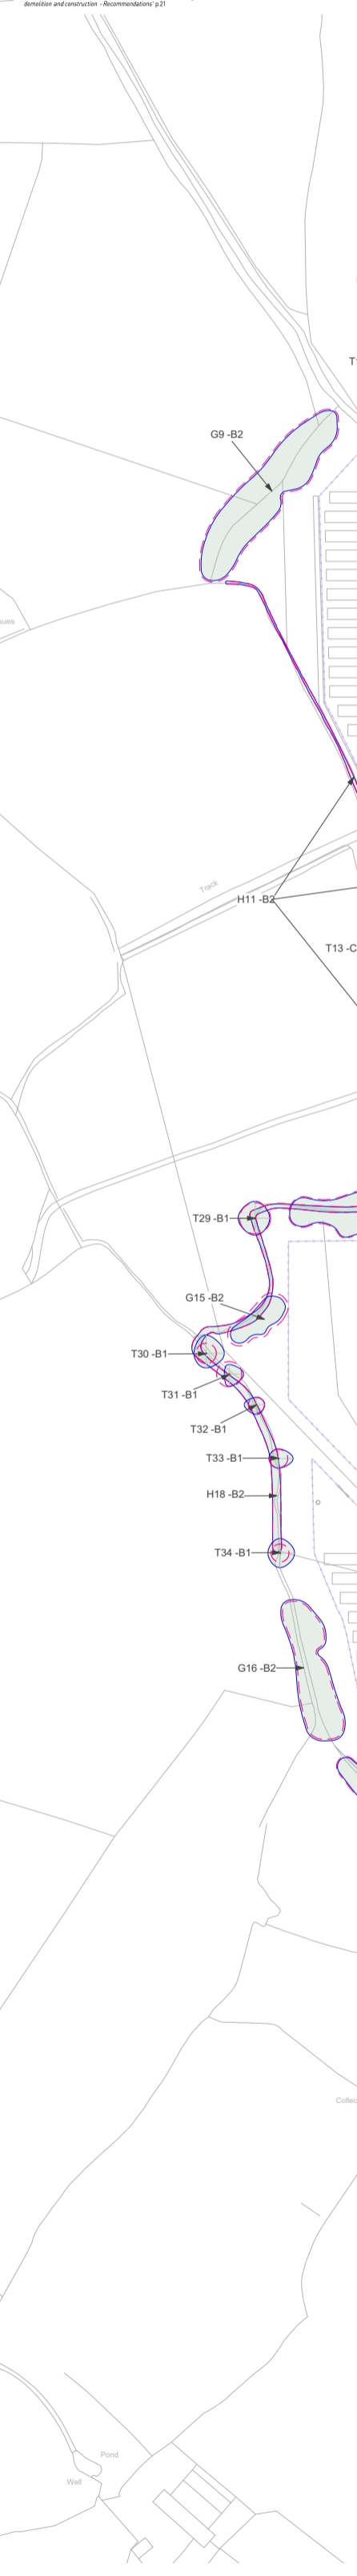

The protective measures specified on this Tree Protection Plan must be used in combination with an approved Arboricultural Method Statement, and with reference to the overarching conditions of planning consent.



KEY legend detailing tree categories (A, B, C, U) and their retention/development status, along with symbols for Root Protection Area (RPA), Shrub massifs, and Tree Protection Barriers.

Tree Schedule table with columns: Tree No., Ht (m), Species, L.C. (m), RPA Radius (m), and RPA Area (sq.m). Lists numerous tree entries with their respective details.

Notes and project information including: 'The original of this drawing was produced in colour...', 'GRID NORTH', 'PROJECT TITLE: Brynrhyd Solar Park', 'DRAWING TITLE: Tree Retention, Removal & Protection Plan', 'SCALE: 1:2500 @ A1', 'DRAWING NUMBER: BHA\_791\_02', 'DRAWN BY: SD, APPROVED BY: IH, REVISION: A, SHEET: - DATE: 14/06/2021', 'LAYOUT USED WITHIN DRAWING: Brynrhyd Layout 09-06-2021', 'CLIENT: Island Power', 'COORDINATE SYSTEM / DATUM: British National Grid / Newlyn Datum (AOD)', 'Crown copyright. All rights reserved. 2020 Emapette Licence number 0100061264. Ordnance Survey Copyright Licence number 100054267.'

