

A

B

C

1


2

3

4

5

6

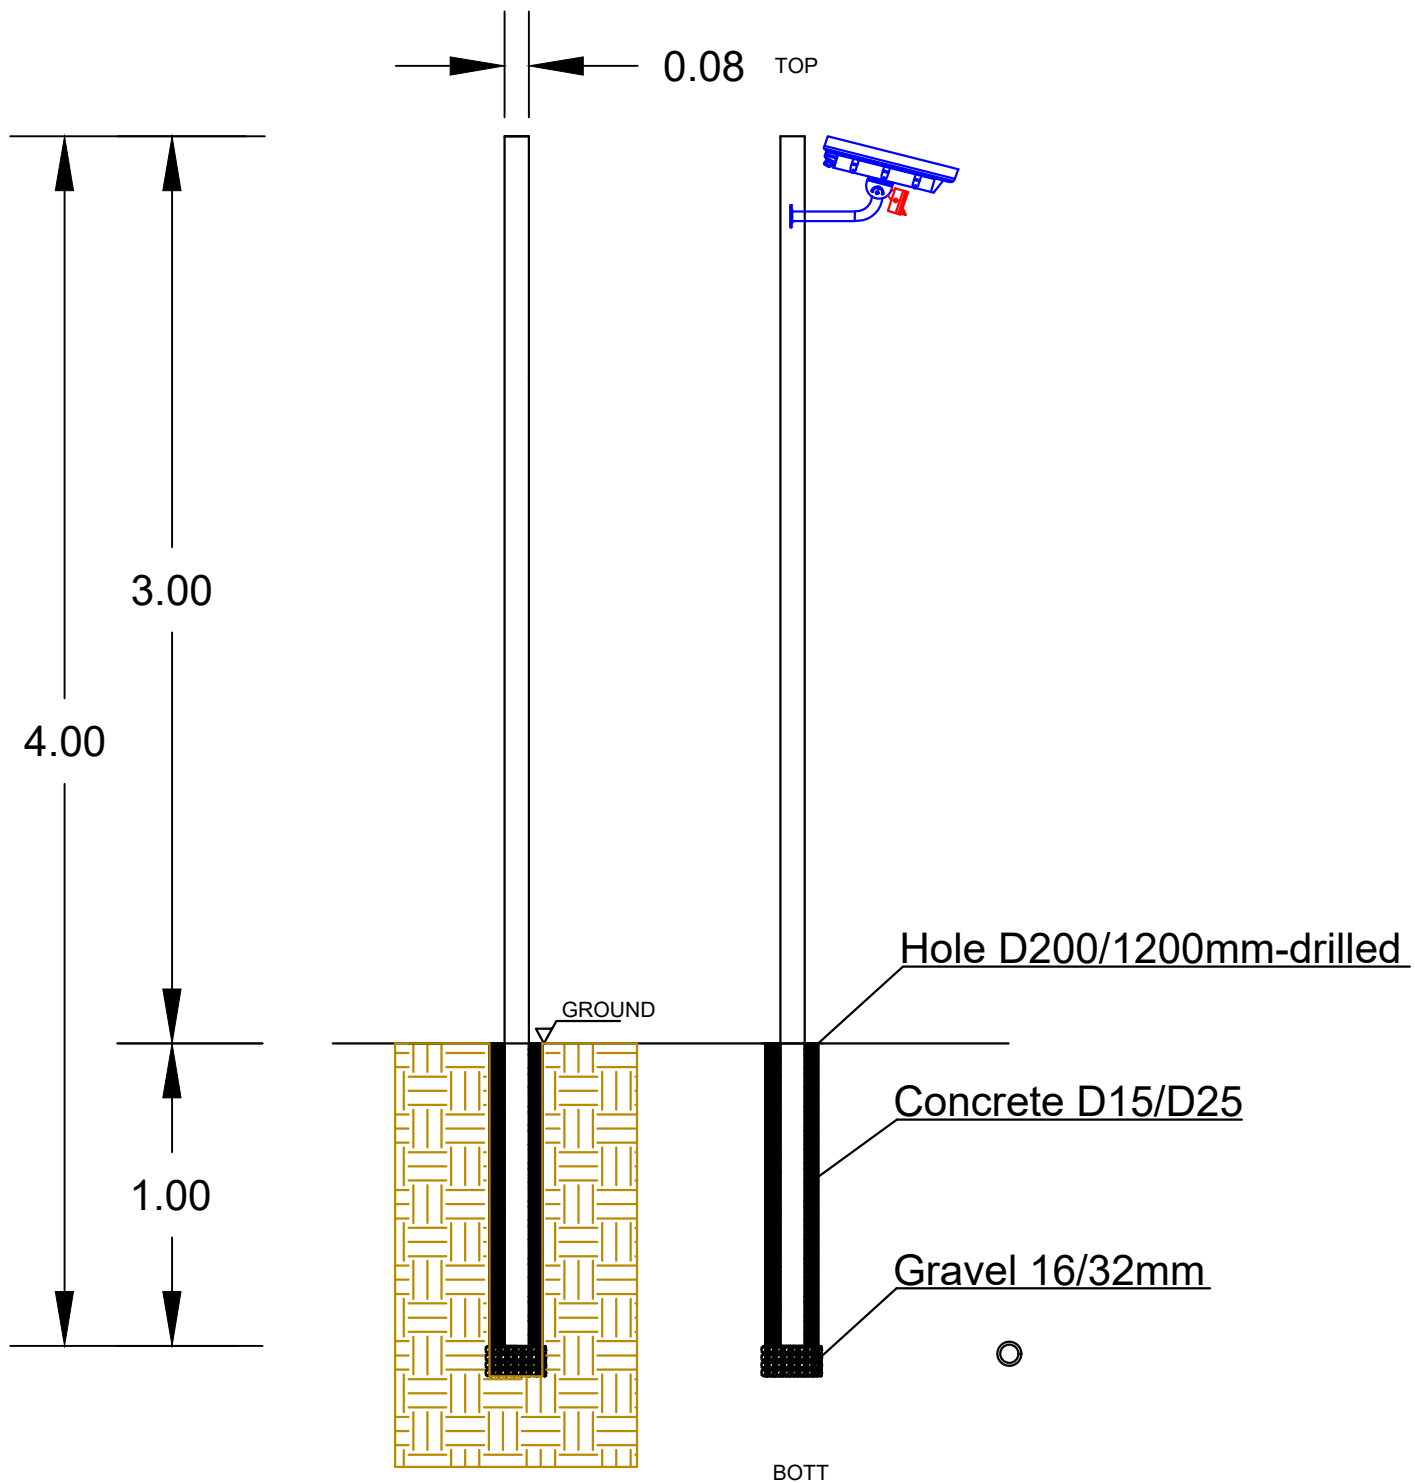

Bryn - Y - Rhyd PV Solar Farm

Llanedi, Pontardulais
South Wales, SA4 0FD

CCTV system details

1:25

A3 "420 x 297"

8

Island Green Power UK Limited

Alessio Aru, Unit 20.2, Coda Studios
189 Munster Road, London SW6 6AW

02/06/2021