


2m high Deer Fencing

Front view

Side view

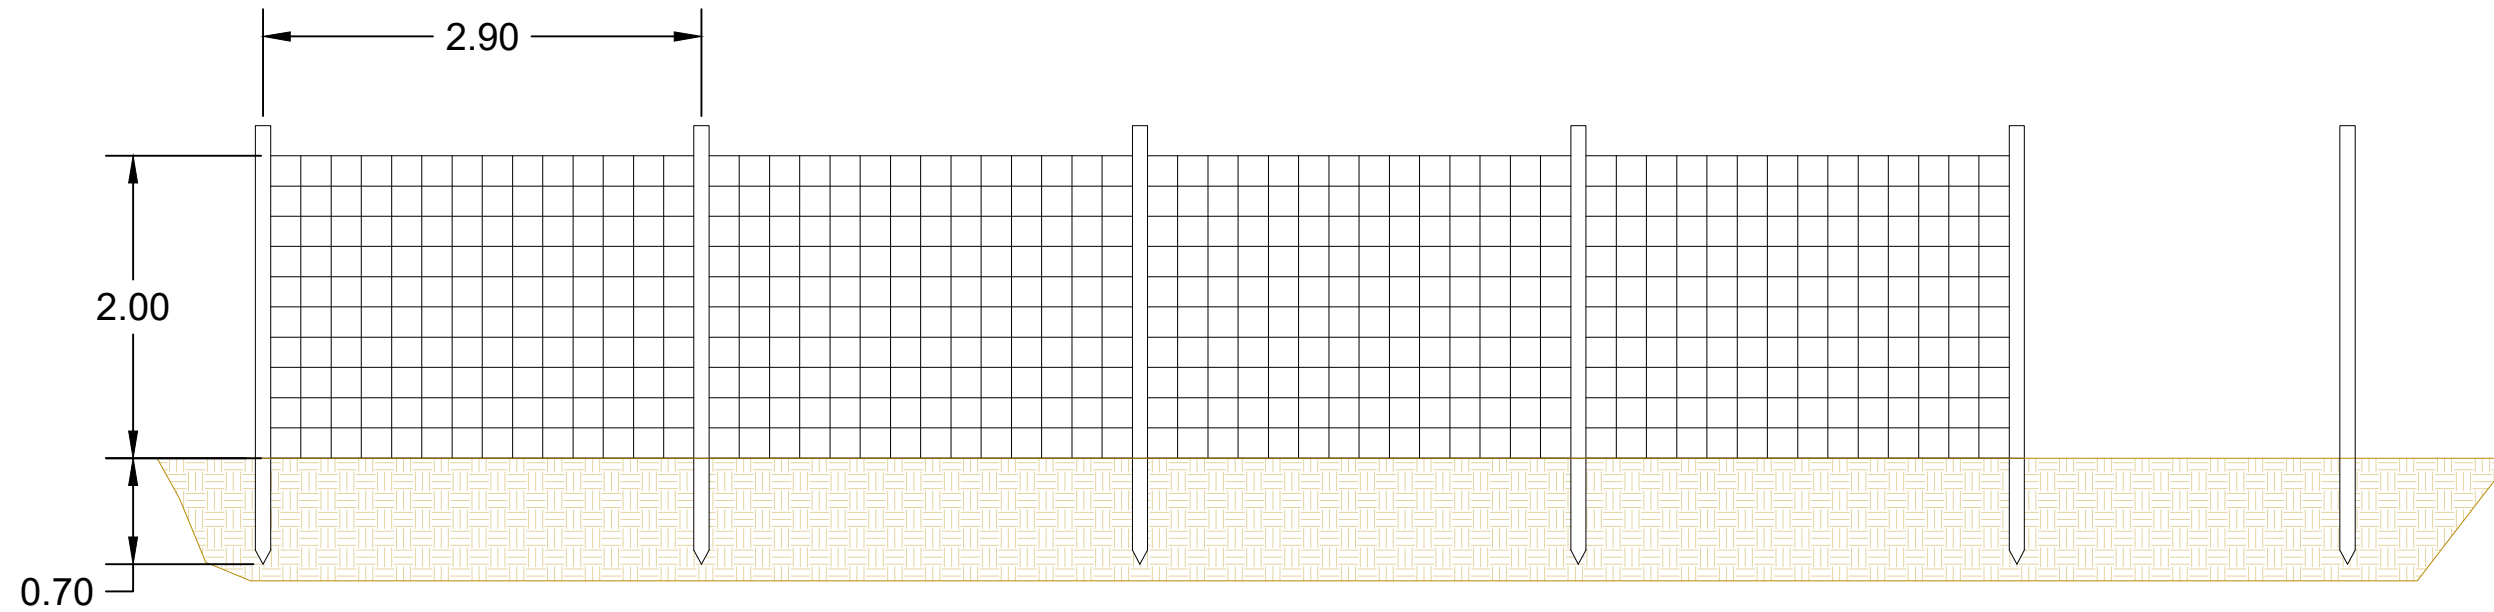

Project:	Bryn - Y - Rhyd PV Solar Farm
Project Location:	Llanedi, Pontardulais South Wales, SA4 0FD
Document Title:	Security fence details
Scale:	1:50
Sheet Format:	A3 "420 x 297"
Drawing Number:	8
Company:	Island Green Power UK Limited
Project Designer:	Alessio Aru, Unit 20.2, Coda Studios 189 Munster Road, London SW6 6AW
Date:	17/05/2021